



PLÖSSELGASSE N° 5.

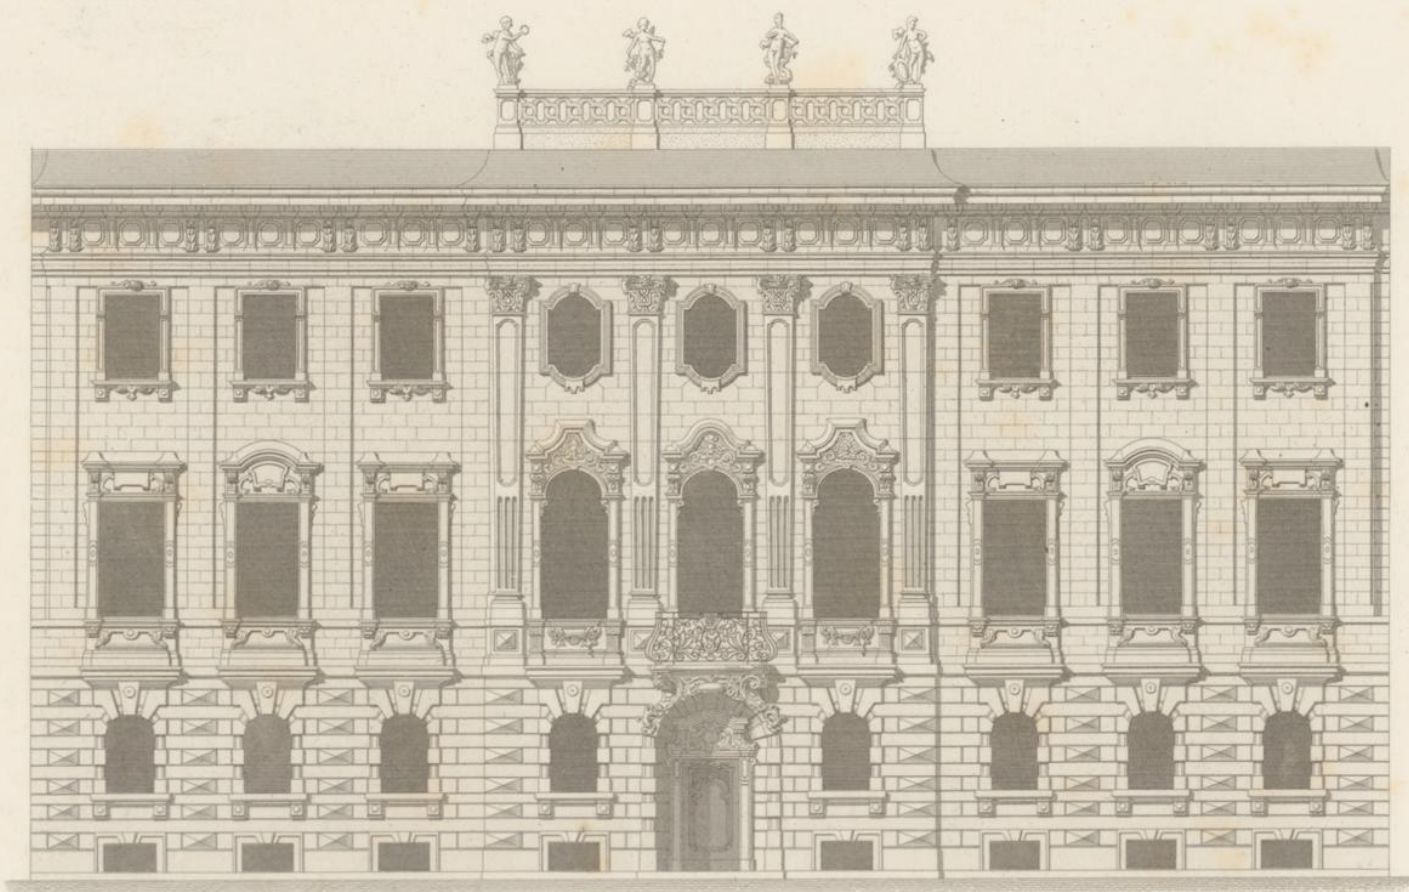

0 1 2 3 4 5 6 7 8 9 10 M.


ERDGESCHOSS - REZ-DE-CHAUSSEE.

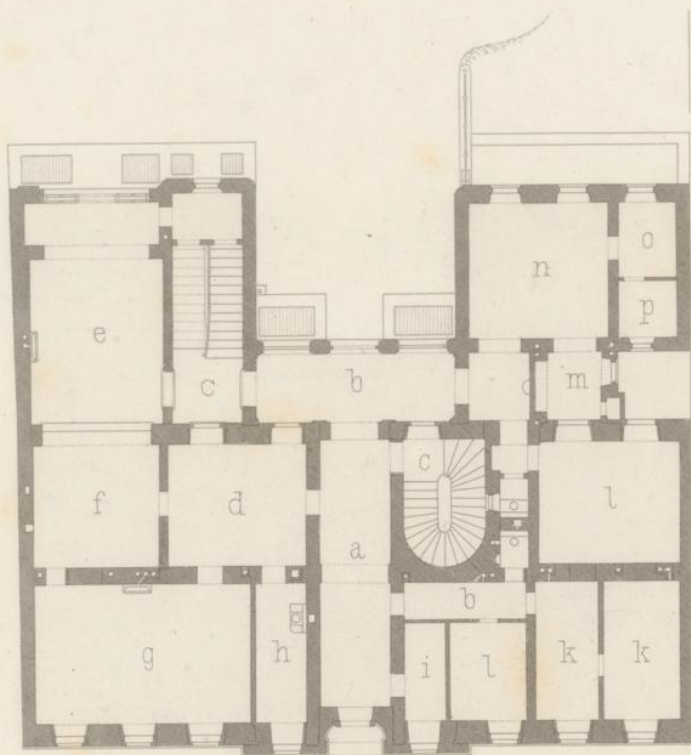

a Vestibule
b Corridor
c Treppe
d Vorzimmer
e Speisesaal
f Buffet
g Bibliothek
h Toilette
i Portier.
k Diener-Wohnung
l Dienstbotenzimmer
m Abwaschraum
n Küche
o Geschirrkammer
p Speisekammer

a Vestibule
b Corridor
c Escalier
d Antichambre
e Salle à manger
f Buffet
g Bibliothèque
h Toilette
i Concierge
k logement
l Chambre d. domest.
m Office
n Cuisine
o Chambre d. varsselle
p Garde manger

0 1 2 3 4 5 10 15 20 M.

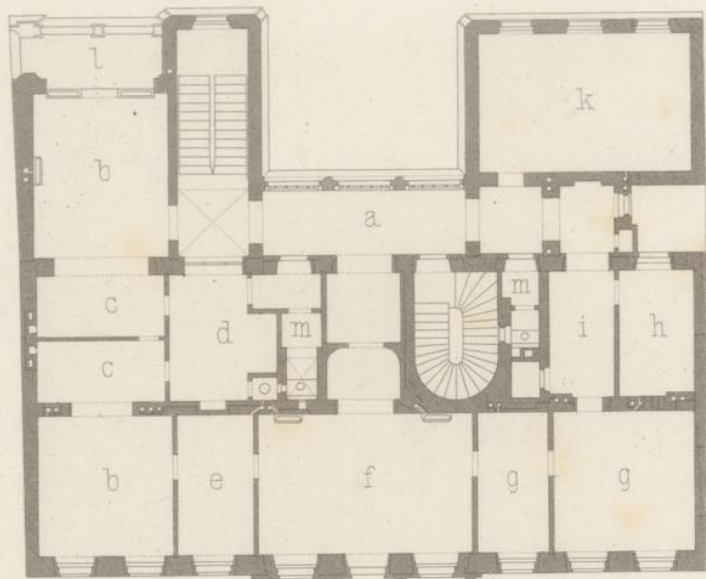
I. STOCK - 1^{er} ETAGE.

a Loggia
b Schlafzimmer
c Alcoven
d Bad
e Boudoir
f Salon
g Wohnzimmer
h Kammerzofe
i Garderobe
k Fremdenzimmer
l Terasse
m Abort

a Loggia
b Chambre à coucher
c Alcove
d Bain
e Boudoir
f Salon
g Chambres
h Femme de chambre
i Garderobe
k Chambre d' amis
l Terasse
m Closet




PLÖSSELGASSE N° 5.

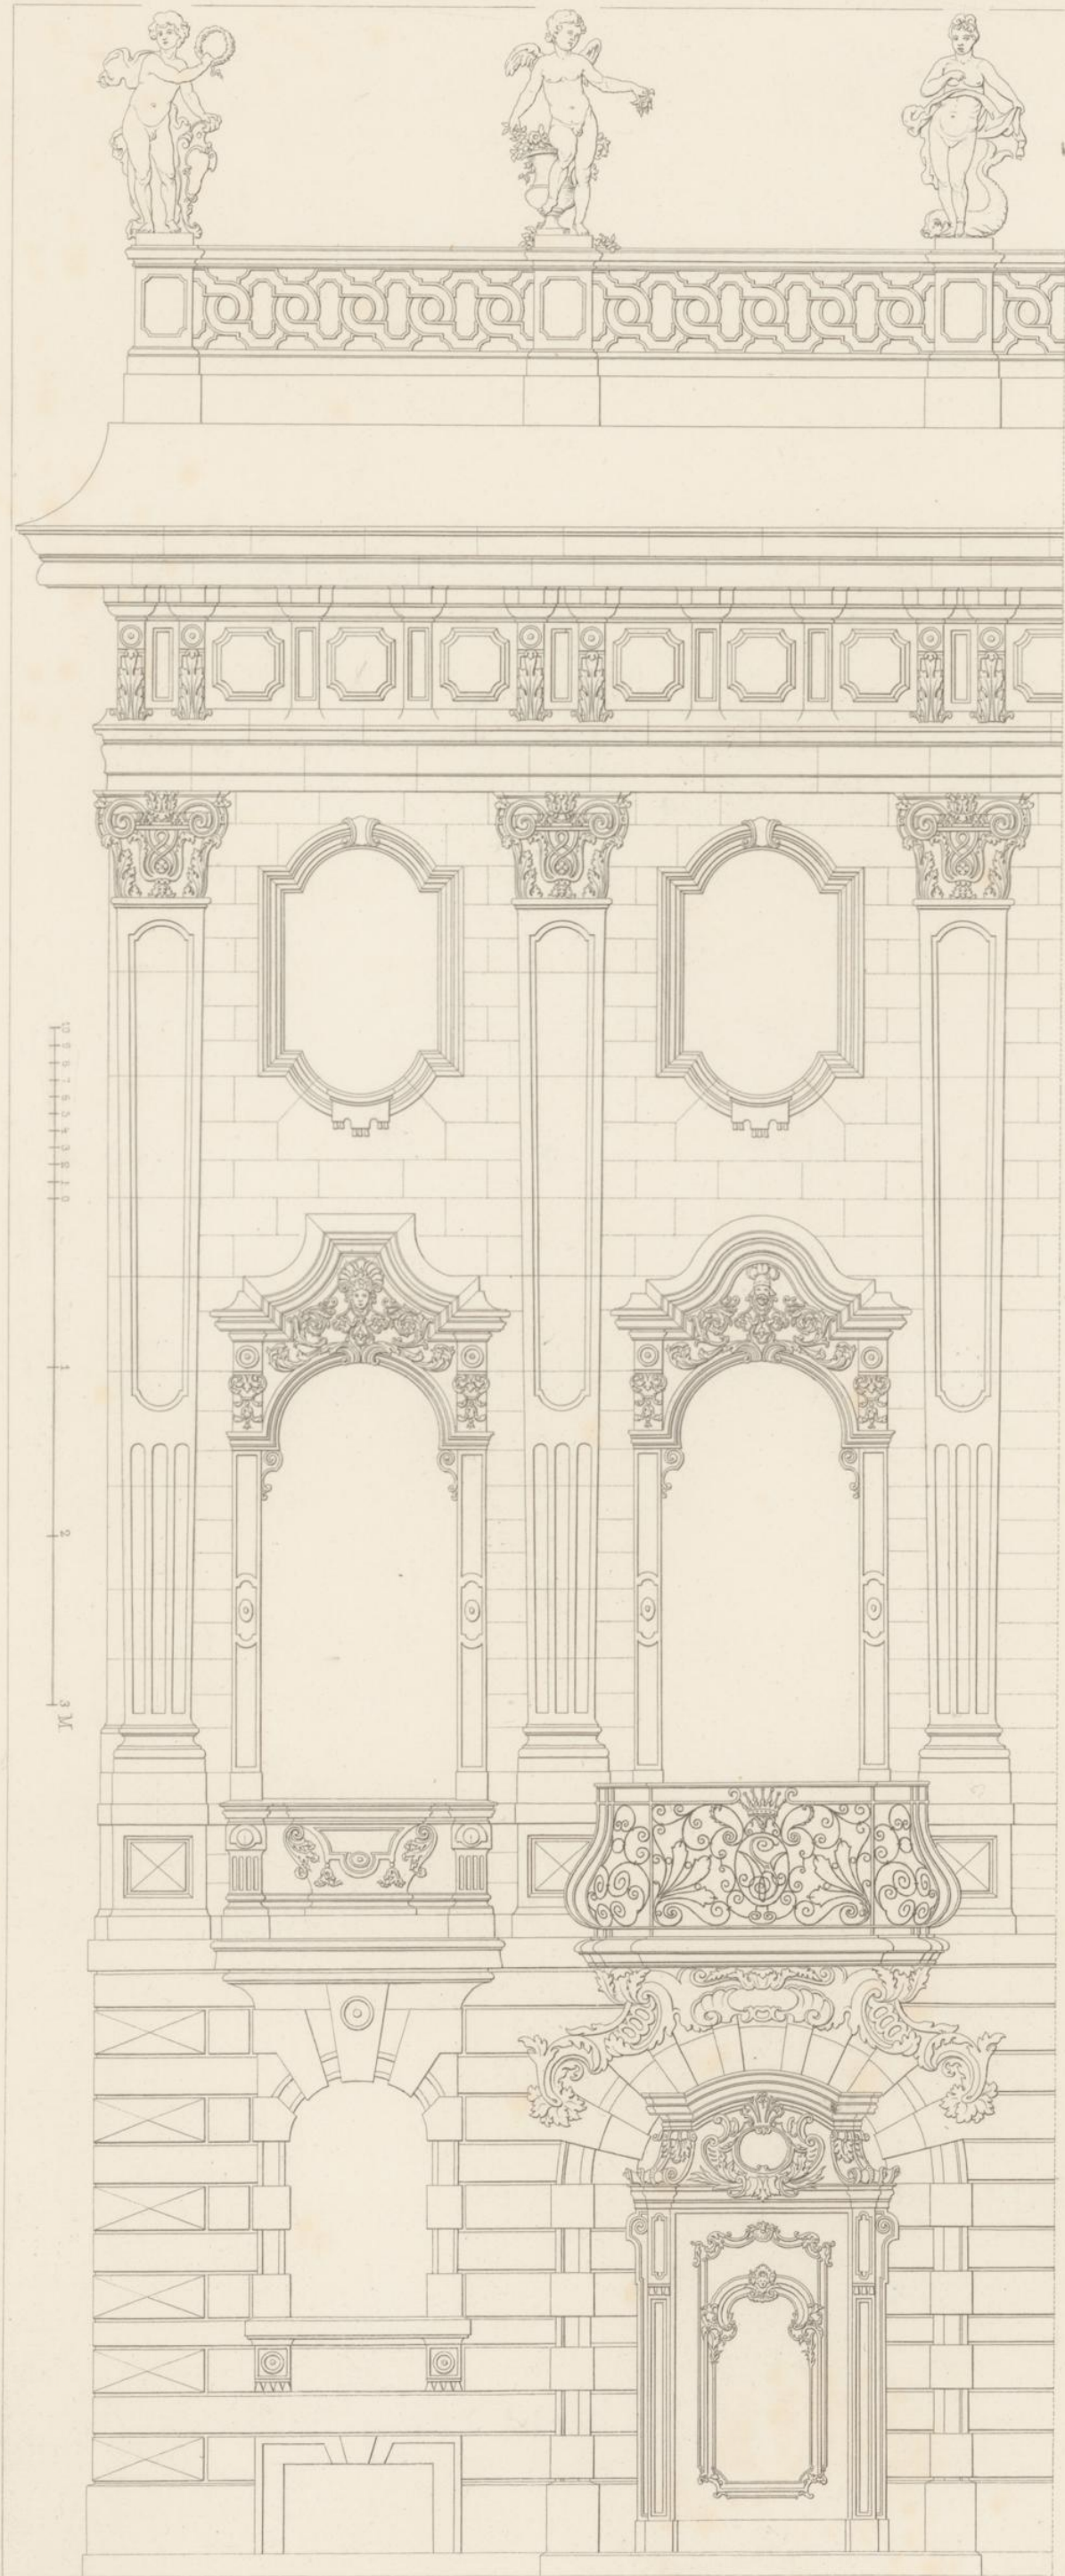

Wien, Ad. Lehmann.

E. Schweigl, Archt.

Impr. F. Kargl, Wien.

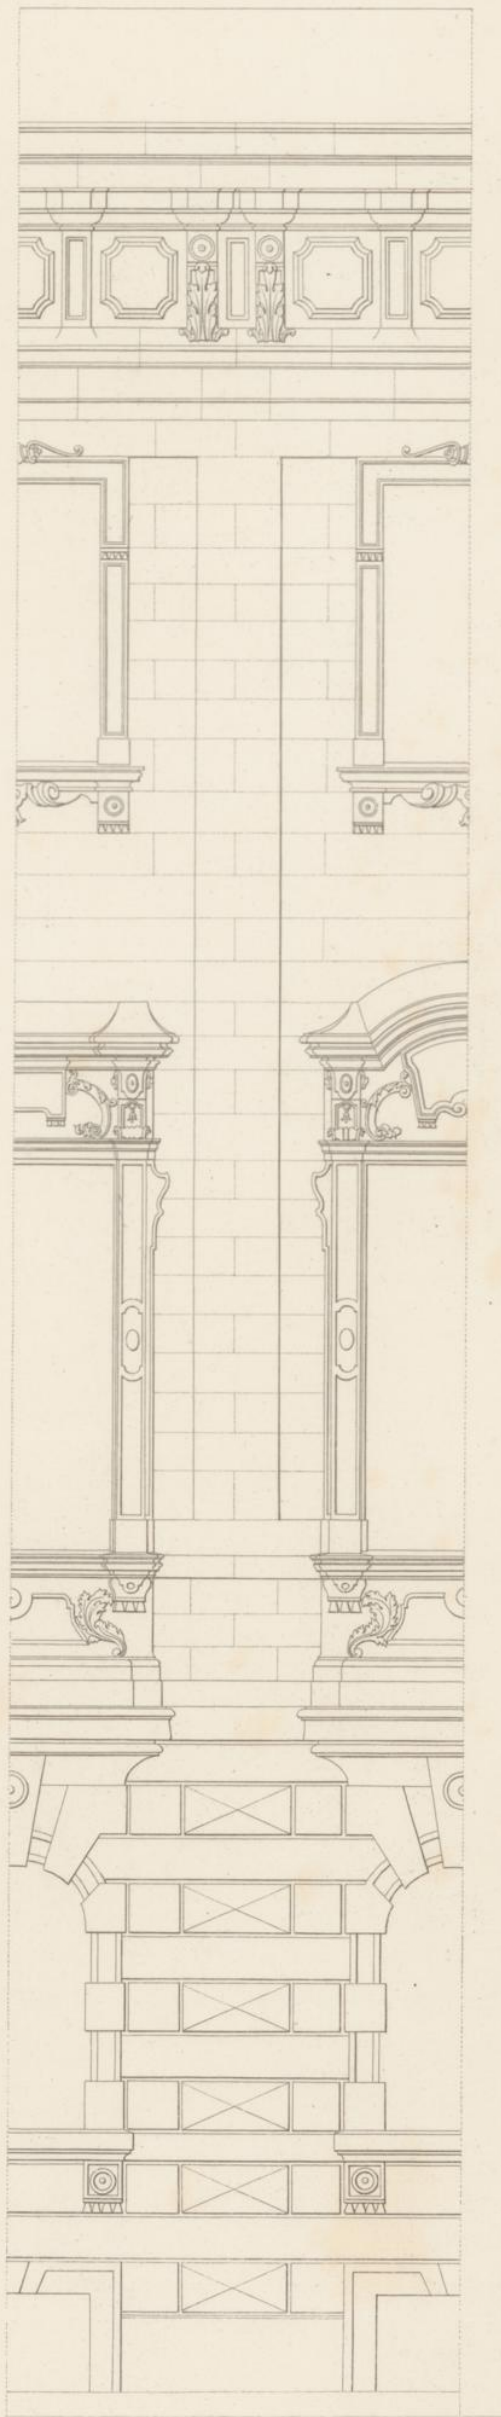

Atel. Obermeyer sc.

