
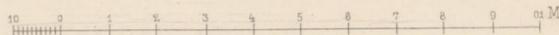


MÜNZWARDEING. 2.

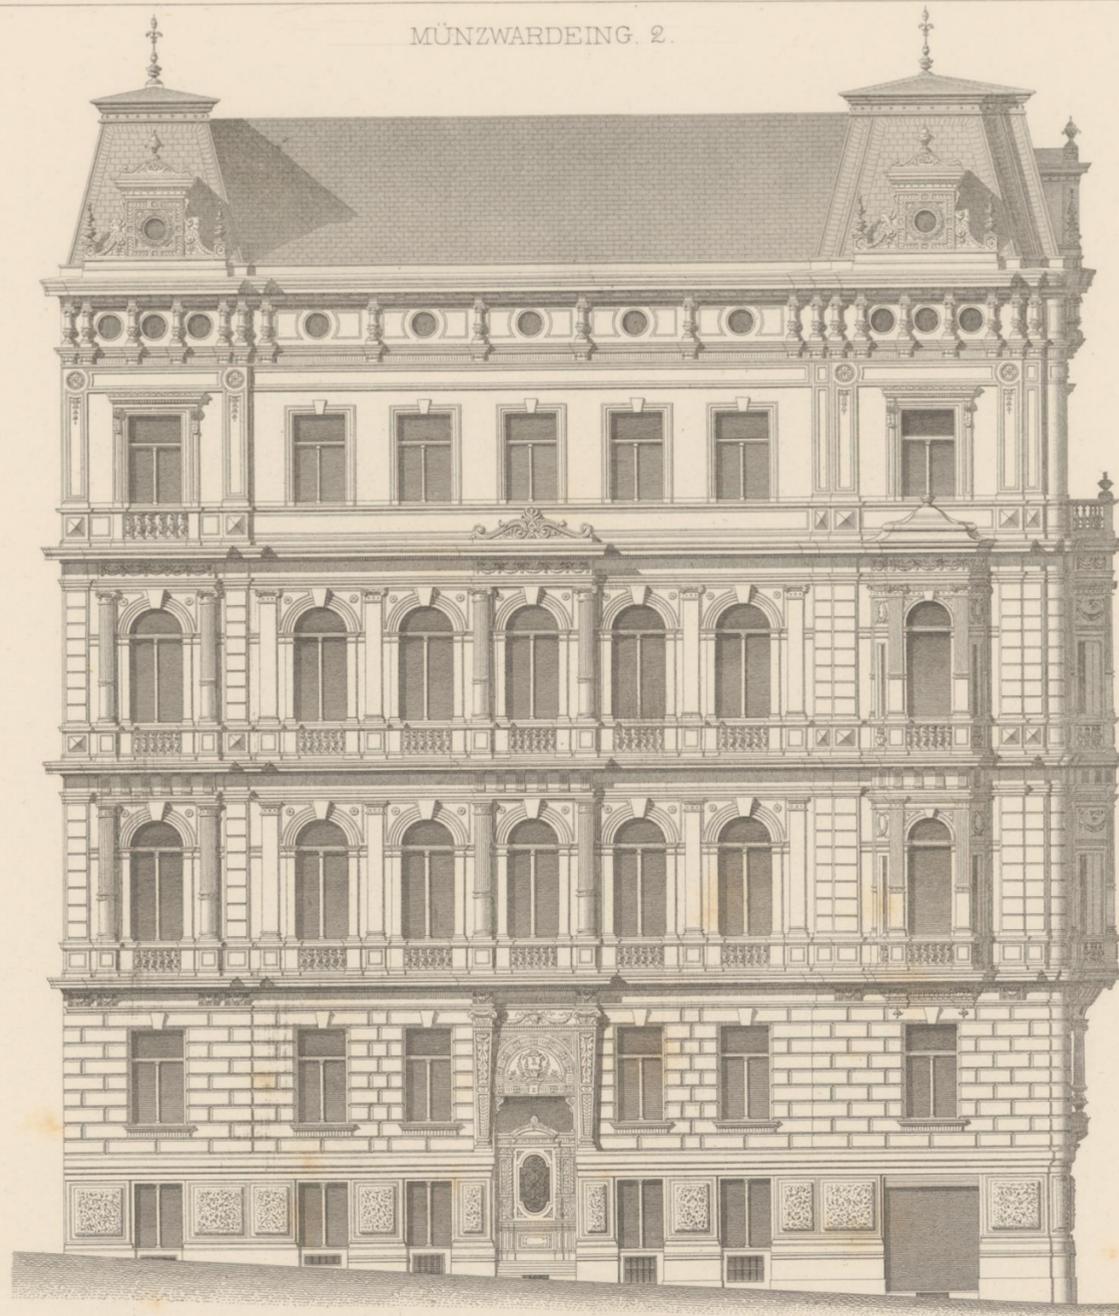

Wien, Ad. Lehmann.


Langhammer, Archit.

Atel. Obermeyer sc.

Impr. F. Kargl, Wien.



VI MÜNZWARDEING 2.

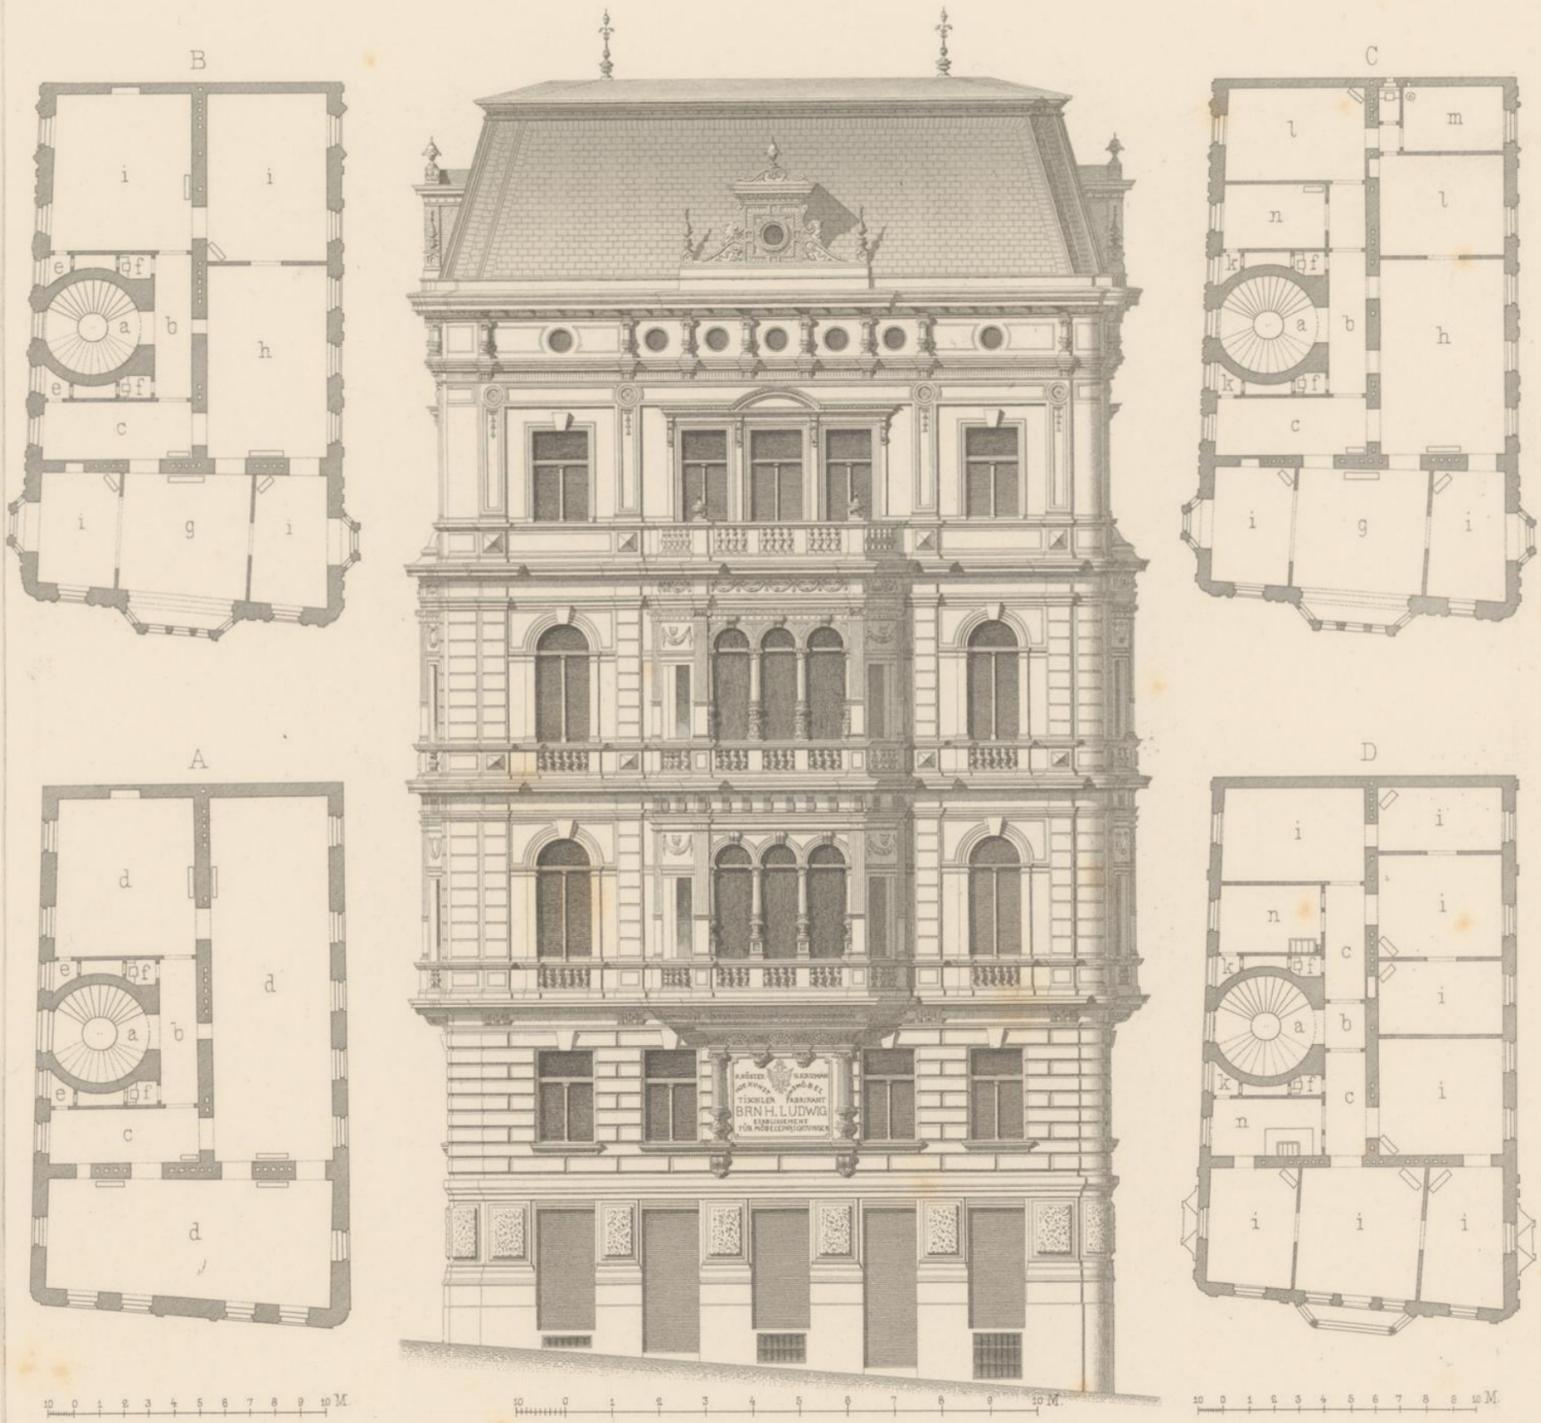

- A ERDGESCHOSS
- B I. STOCK
- C II. "
- D III. "
- a Treppe
- b Vorraum
- c Vorzimmer
- d Magazin
- e Requisiten
- f Abört
- g Salon
- h Speisesaal
- i Zimmer
- k Speise
- l Schlafzimmer
- m Bad
- n Küche

- A REZ-DE-CHAUSSÉE
- B 1<sup>re</sup> ETAGE
- C 2<sup>me</sup> "
- D 3<sup>me</sup> "
- a Escalier
- b Passage
- c Antichambre
- d Magazin
- e Dépôt
- f Toilette
- g Salon
- h Salle à manger
- i Chambres
- k Garde-manger
- l Ch à coucher
- m Bain
- n Cuisine





Wien. Ad Lehmann.

Langhammer, Archit.

Atel. Obermeyer sc.



MÜNZWARDEING. 2.

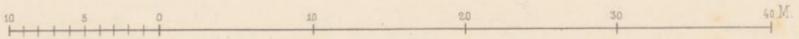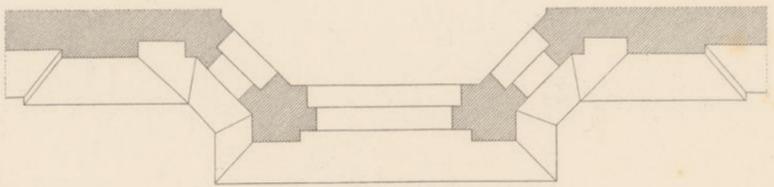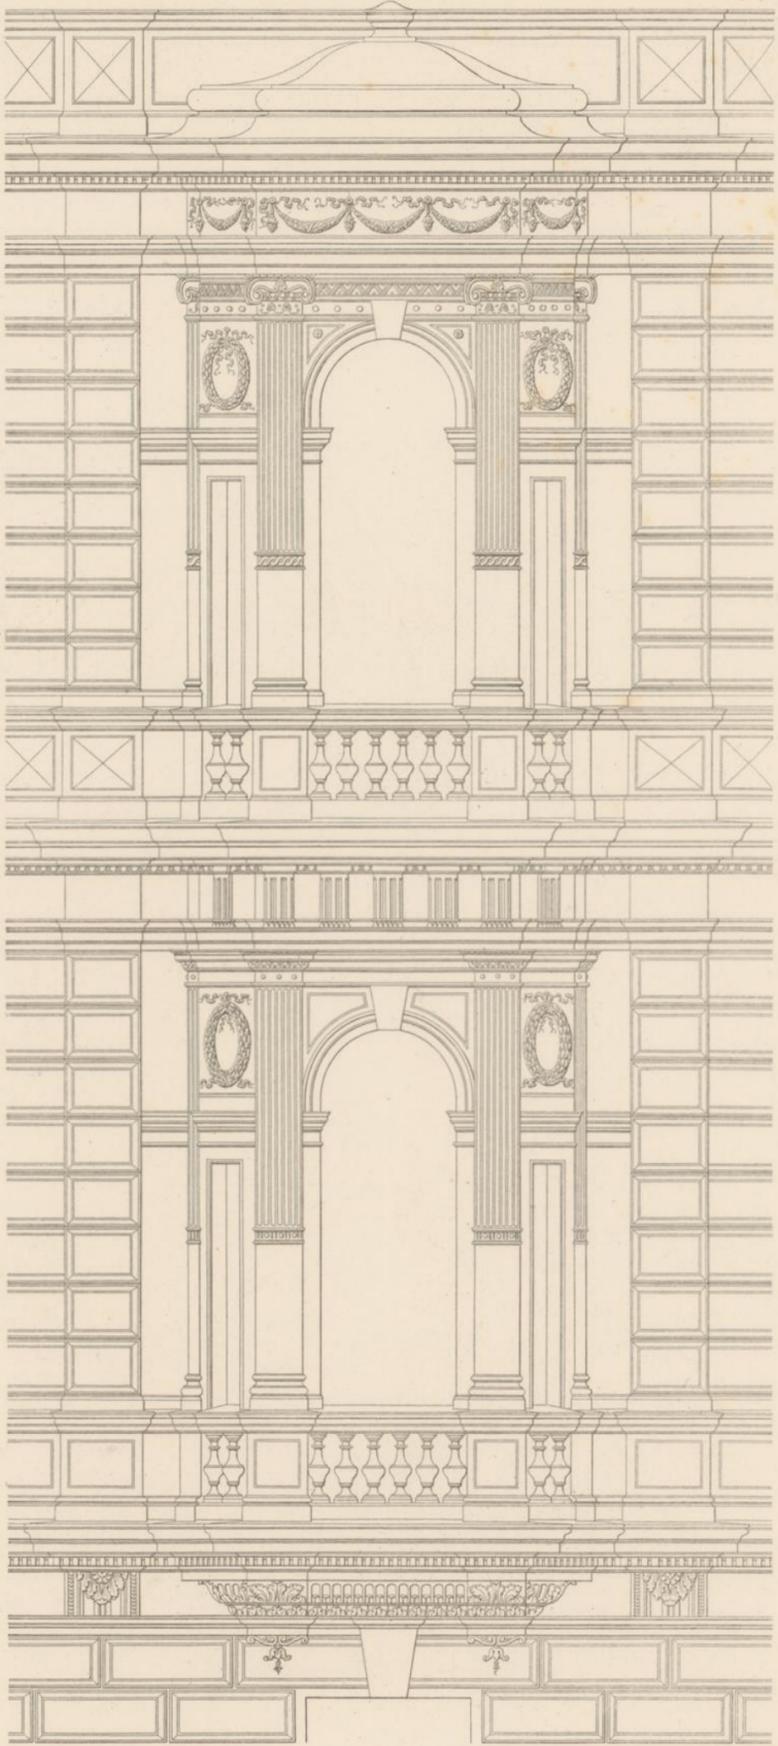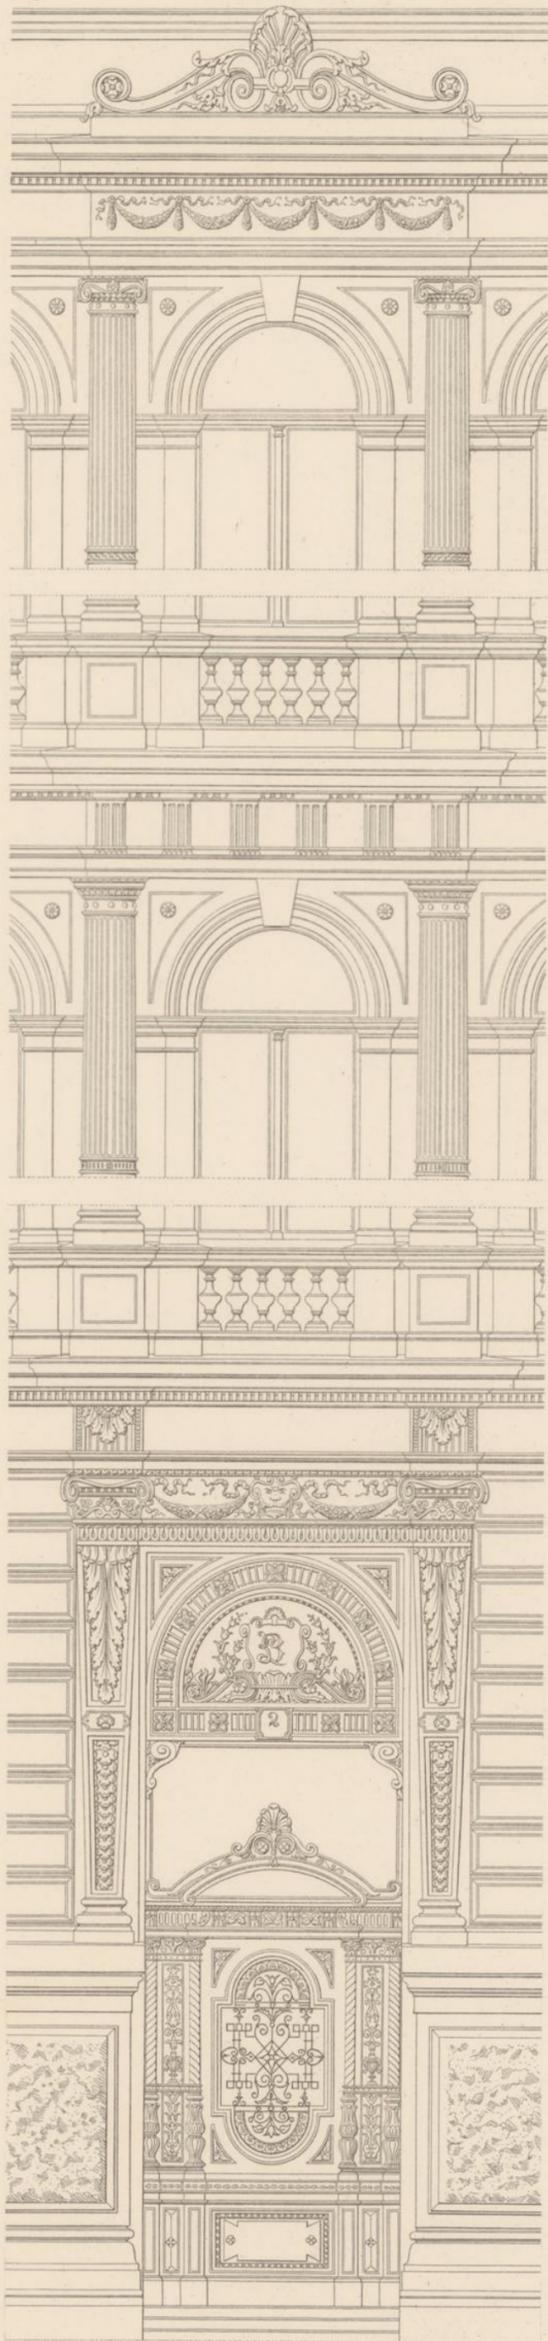

Wien, Ad. Lehmann.



Langhammer, Archit.

Atel. Obermeyer sc.


Impr. F. Kargl, Wien.



MÜNZWARDEING. 2.

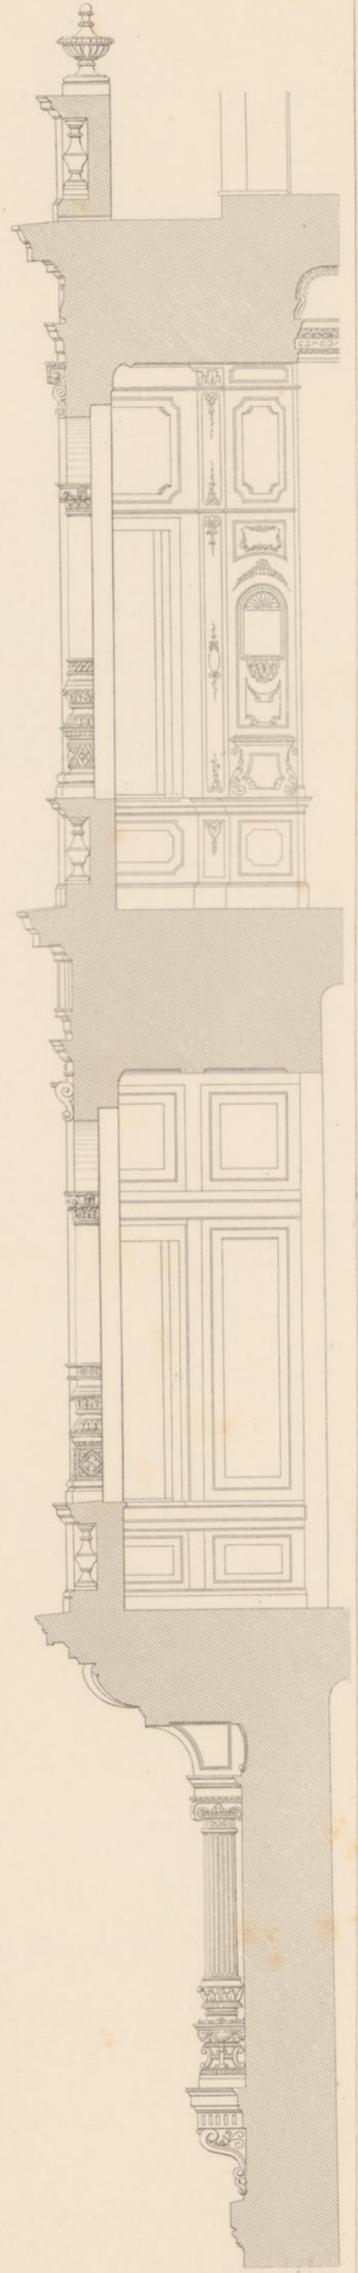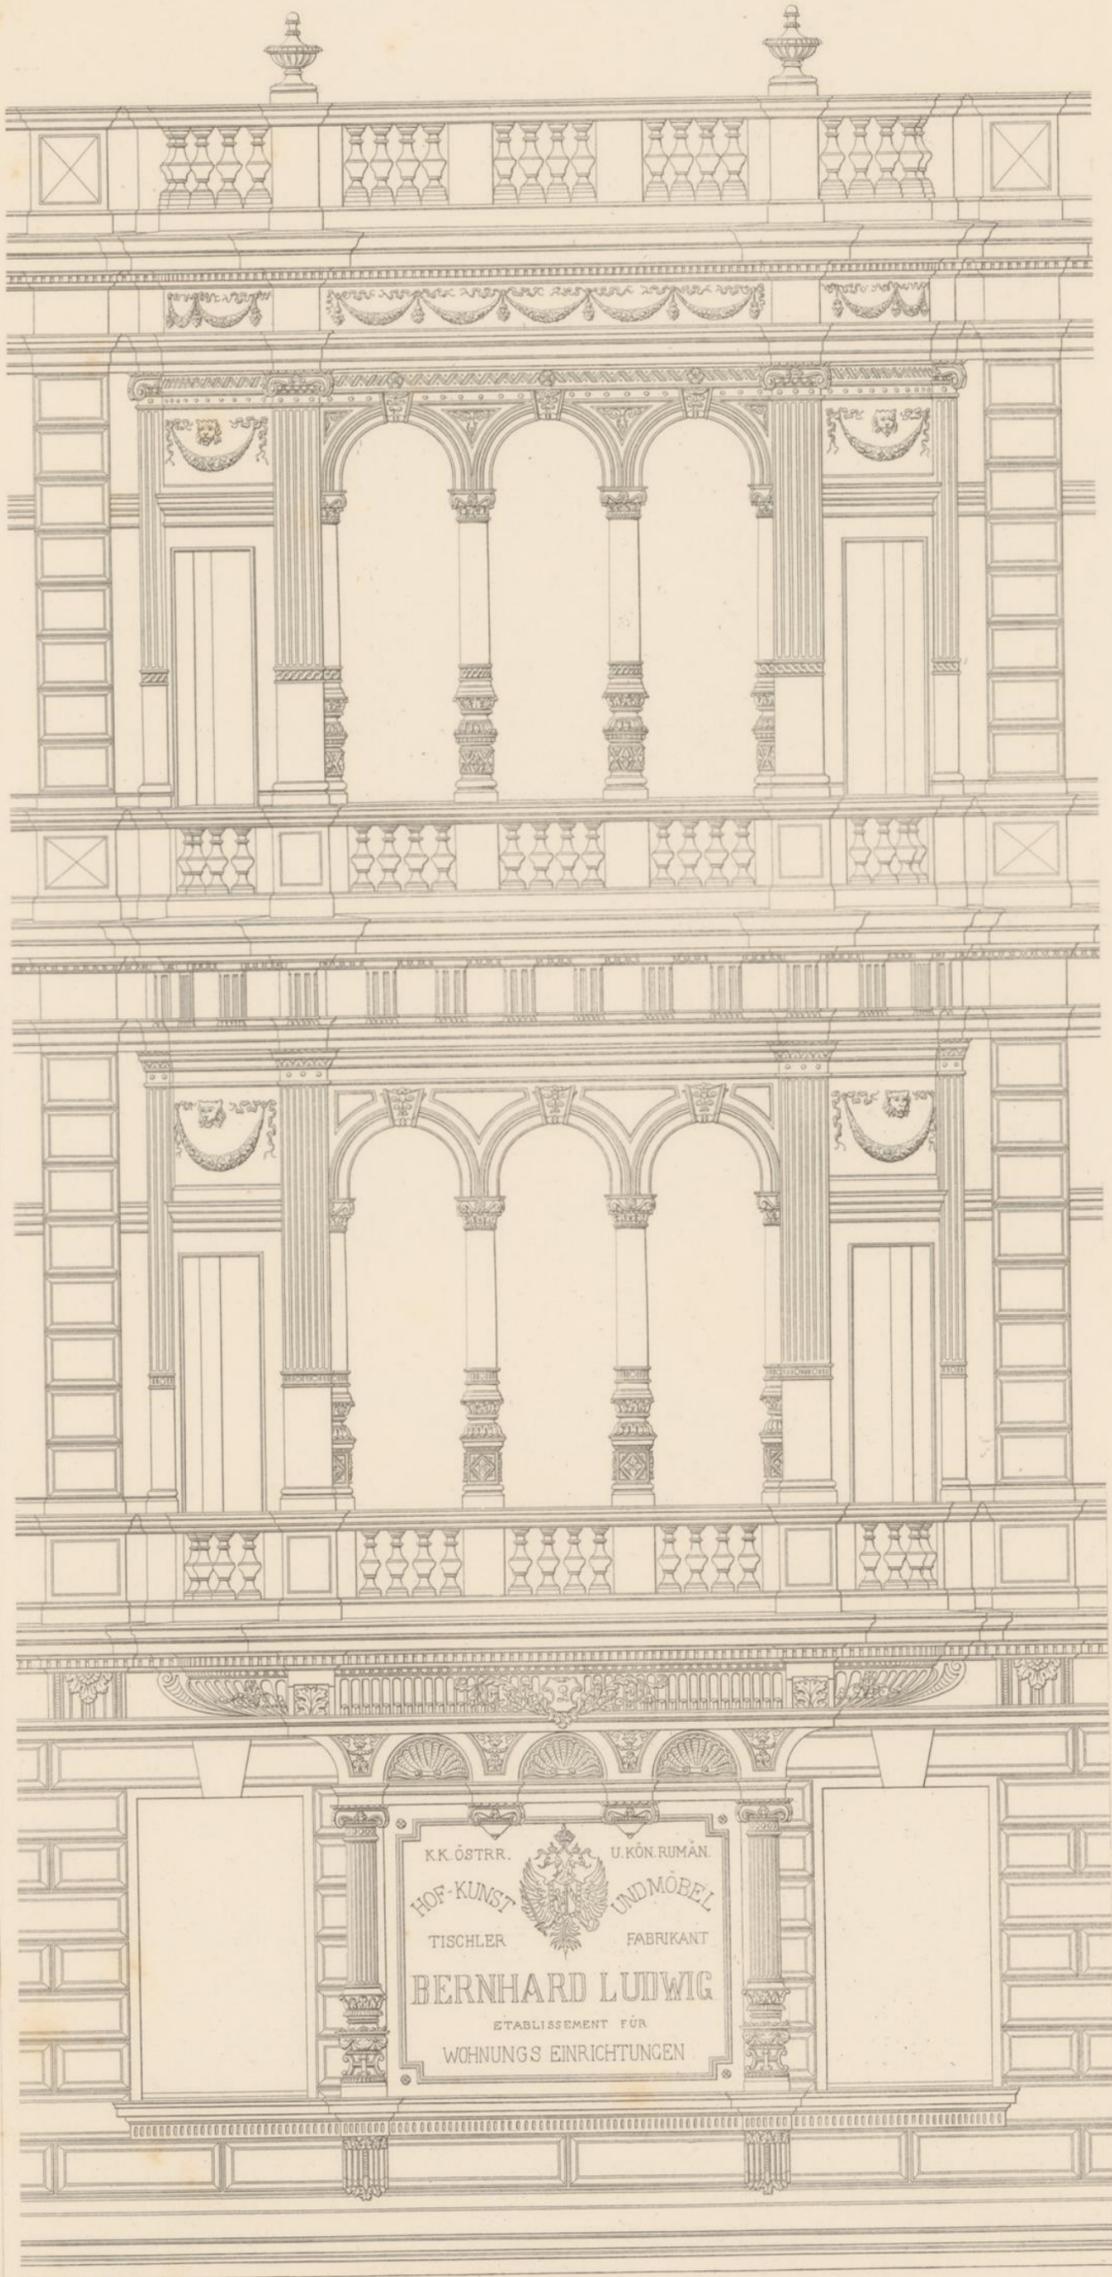

K. K. ÖSTR. U. KÖN. RUMÄN.  
 HOF-KUNST UND MÖBEL  
 TISCHLER FABRIKANT  
**BERNHARD LUDWIG**  
 ETABLISSEMENT FÜR  
 WOHNUNGS-EINRICHTUNGEN

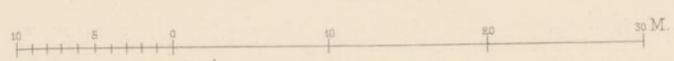

Wien, Ad. Lehmann.

Langhammer, Archit.

Atel. Obermayer sc.

Imp. F. Kargl, Wien.

