


WIENER NEUBAUTEN. — ARCHIT. DE VIENNE.

60.61

III

SCHOTTENRING N° 7.

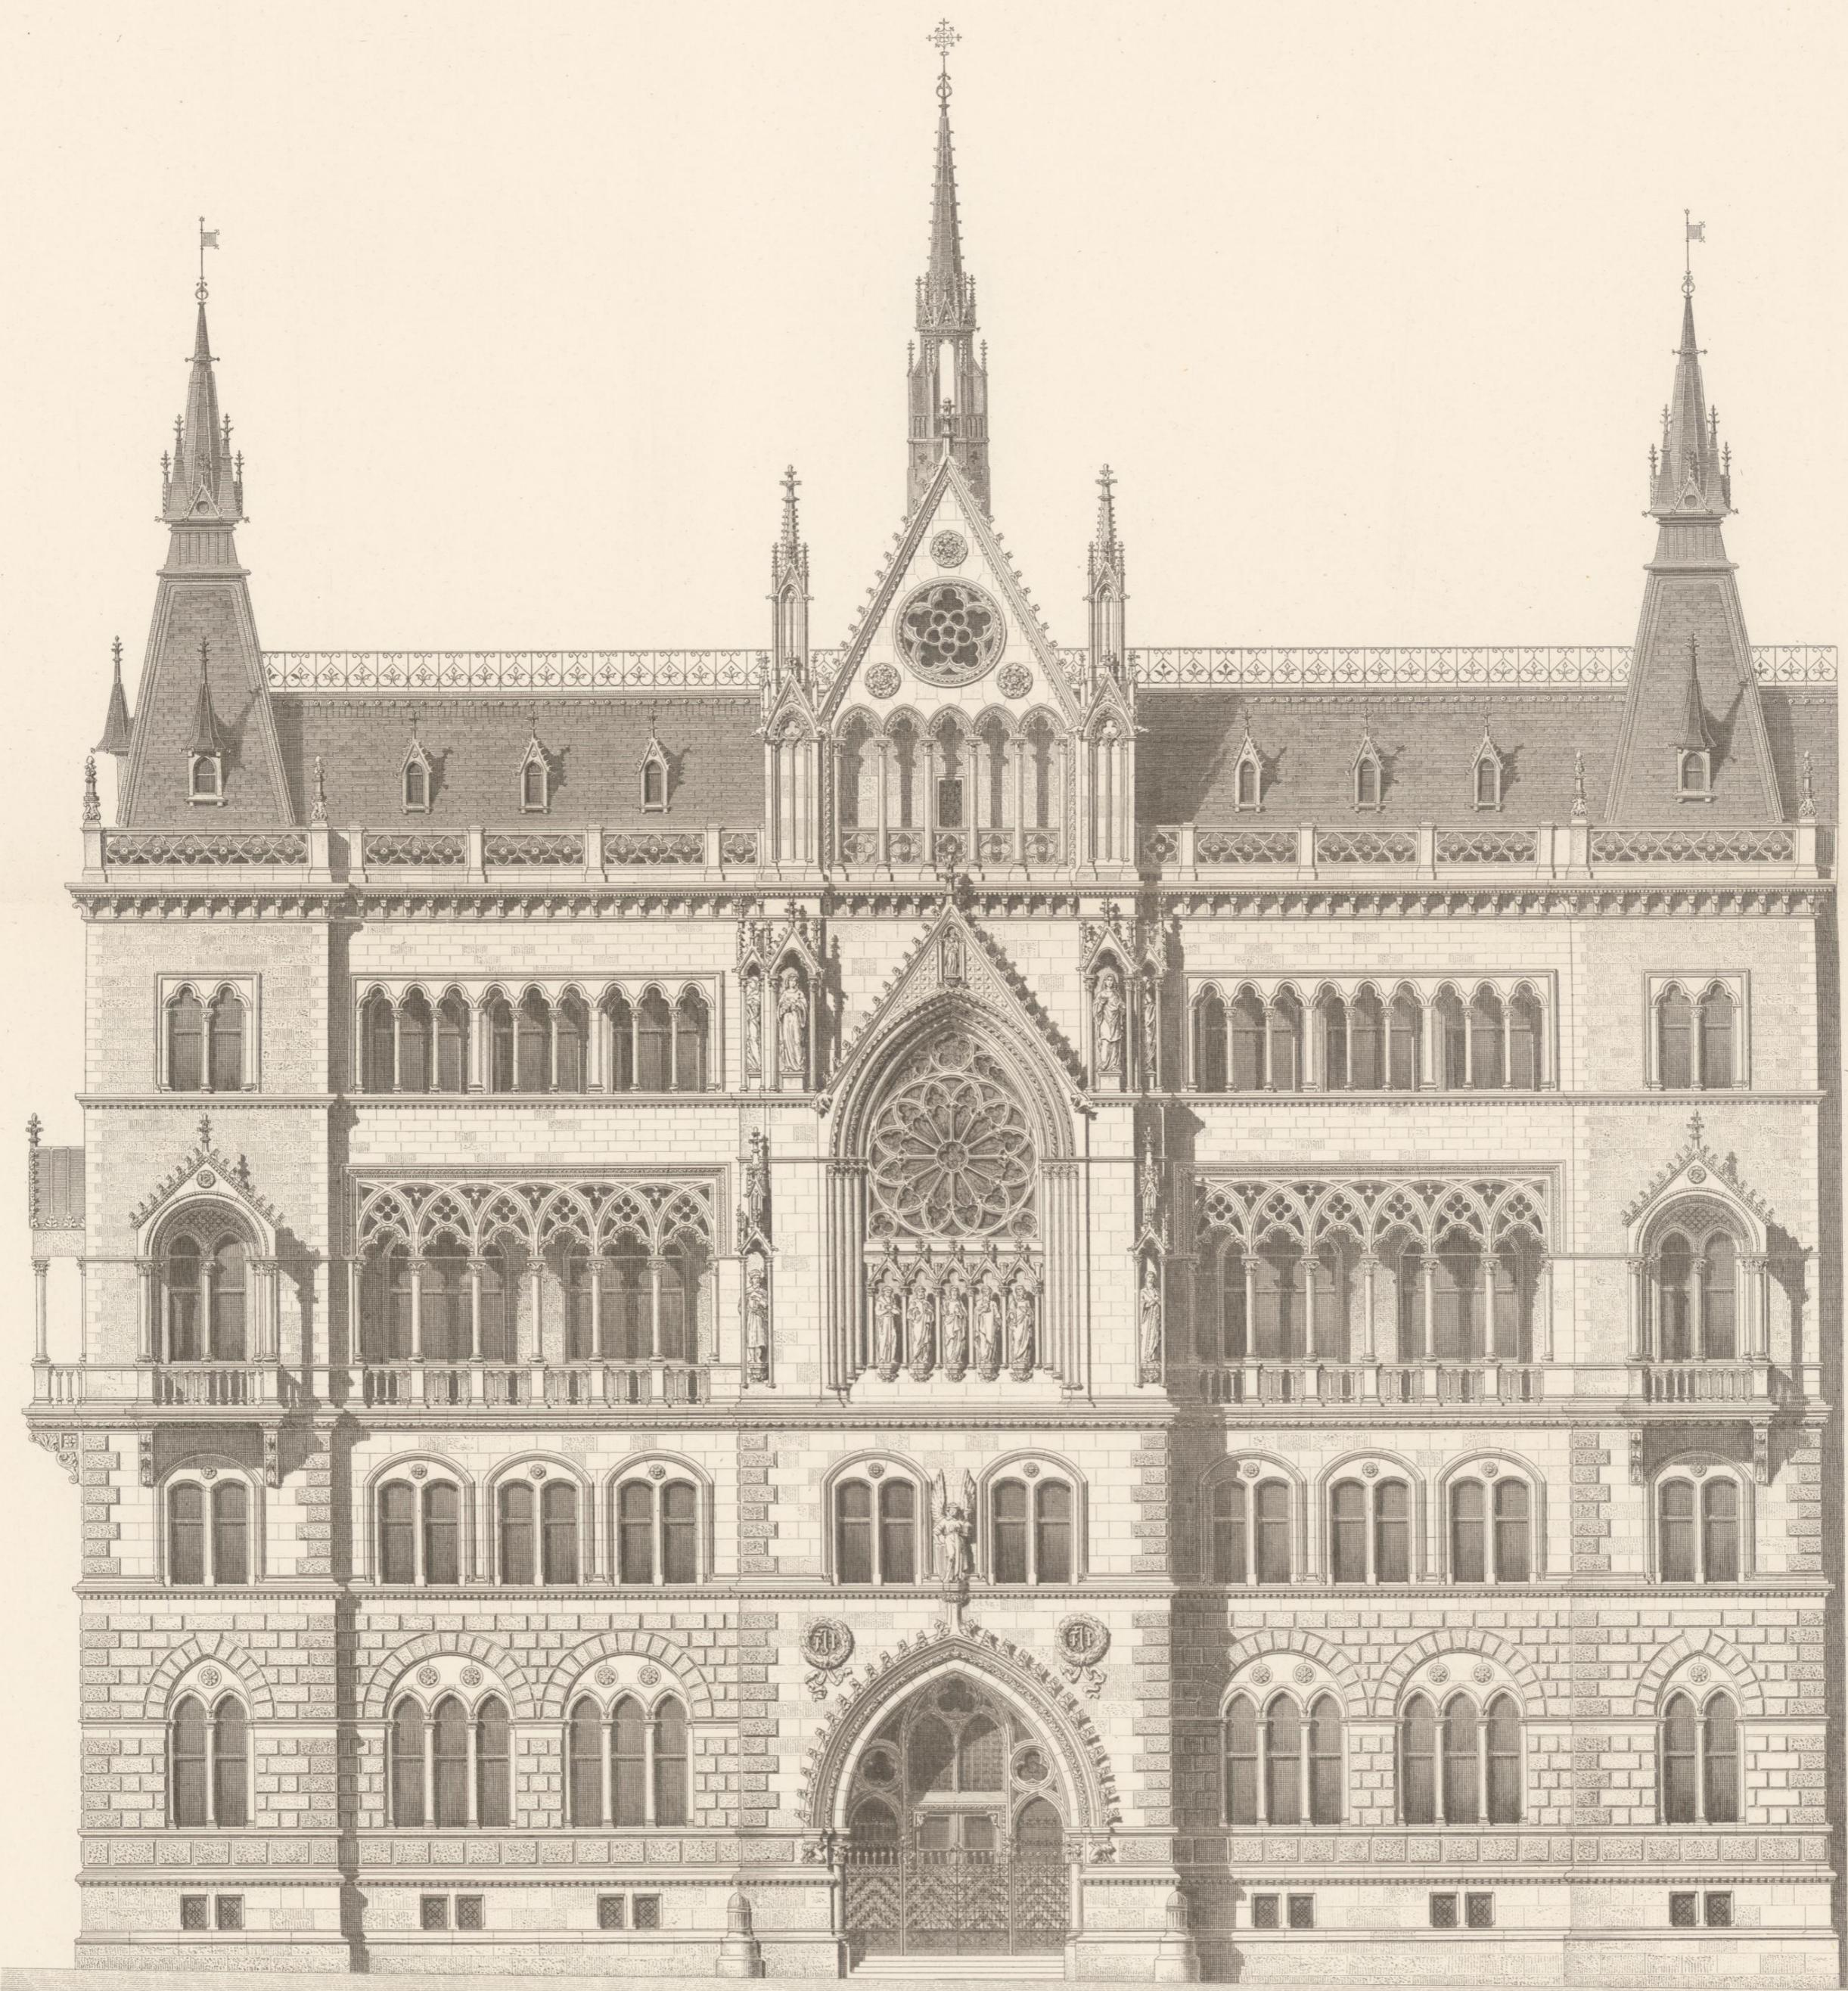

10 5 0 1 2 3 4 5 10 15 M

Wien, Ad. Lehmann.

F. Schmidt, Archit.

Atel. Bütemeyer sc.

Imp. F. Kargl, Wien.

